
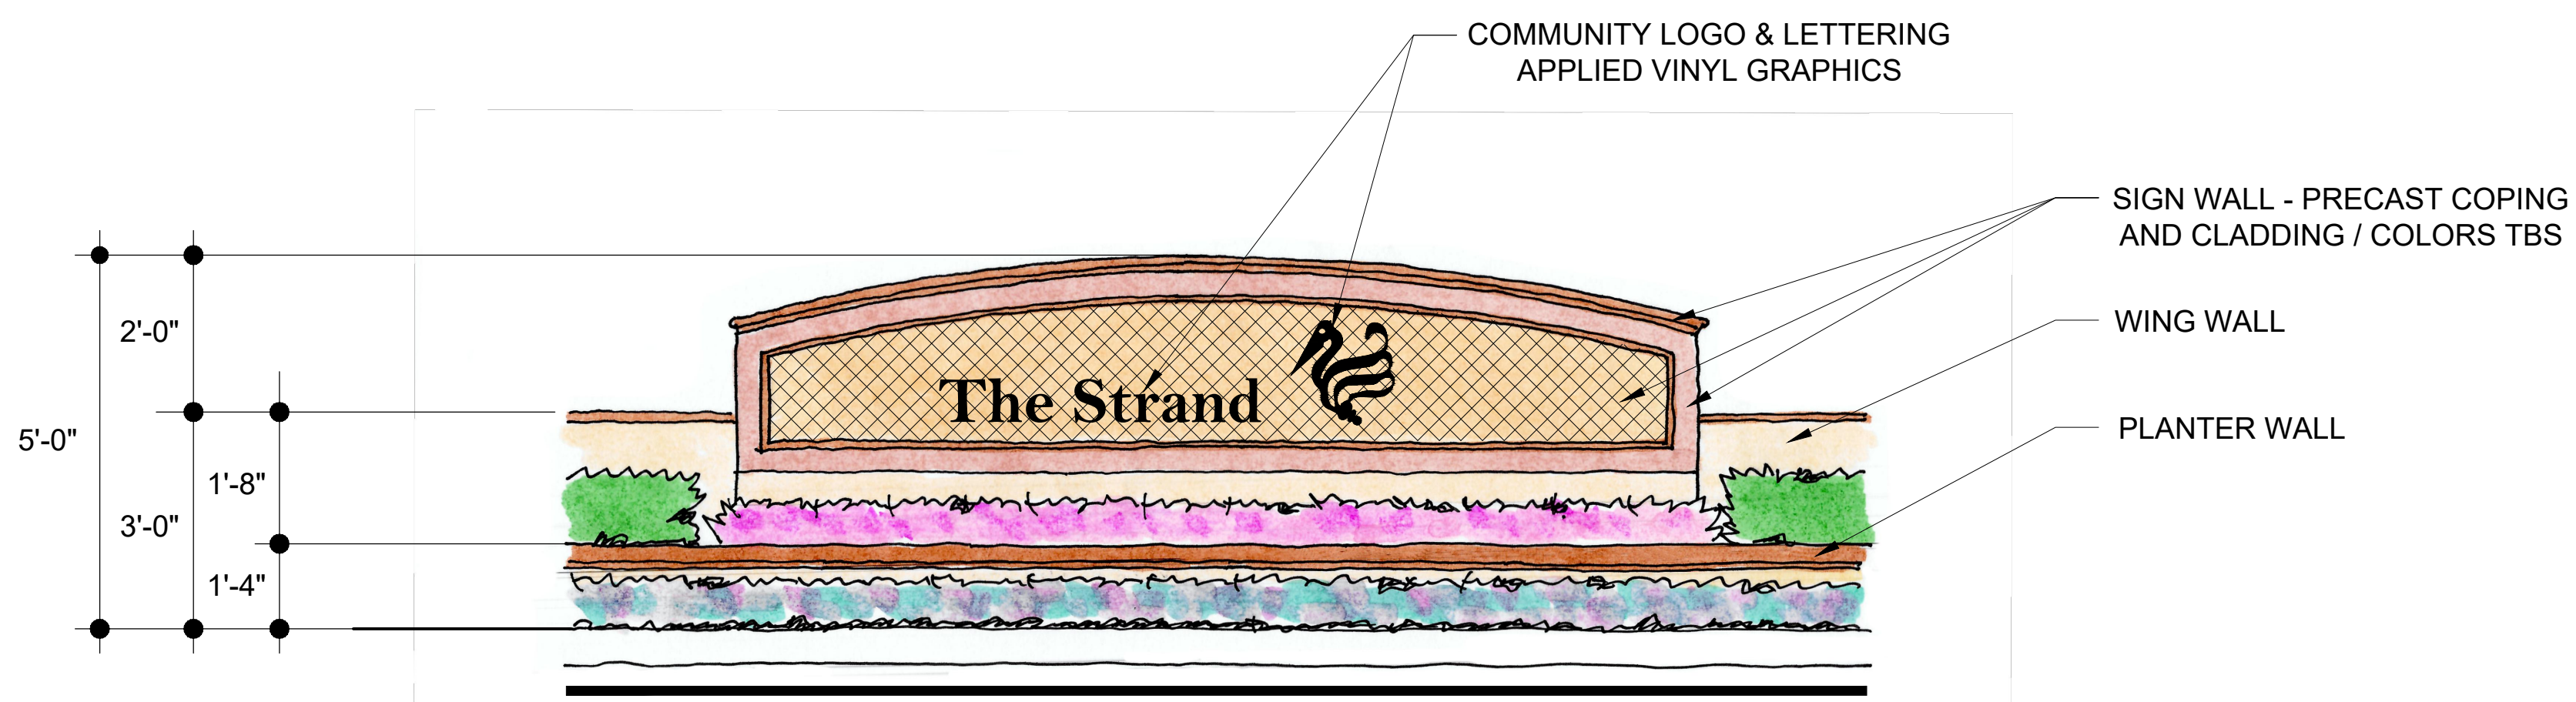


ELEVATION A

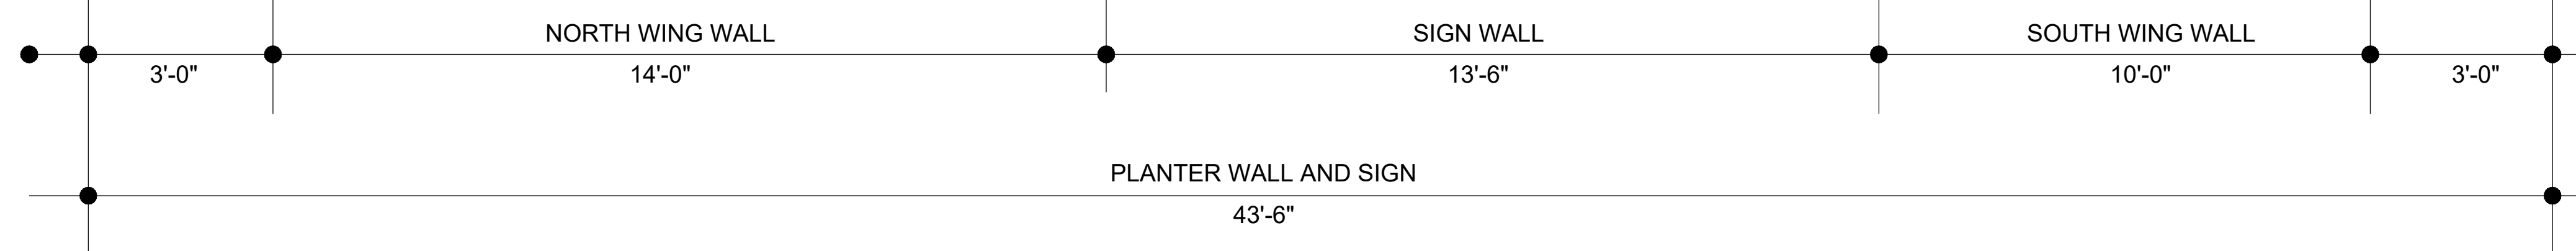

ELEVATION B

**THE STRAND
MAIN ENTRANCE LANDSCAPE RENOVATION**

SECTIONS



SCALE: NTS
APRIL 19, 2022
JOB NO. 003-21

NOTE: ARTIST'S RENDERING SUBJECT TO CHANGE UPON FURTHER DESIGN DEVELOPMENT AND REVIEW BY JURISDICTION HAVING AUTHORITY.